


**CITY OF NAPERVILLE**  
 Department of Public Utilities - Water  
 2025 Sanitary Lateral Lining  
 W06

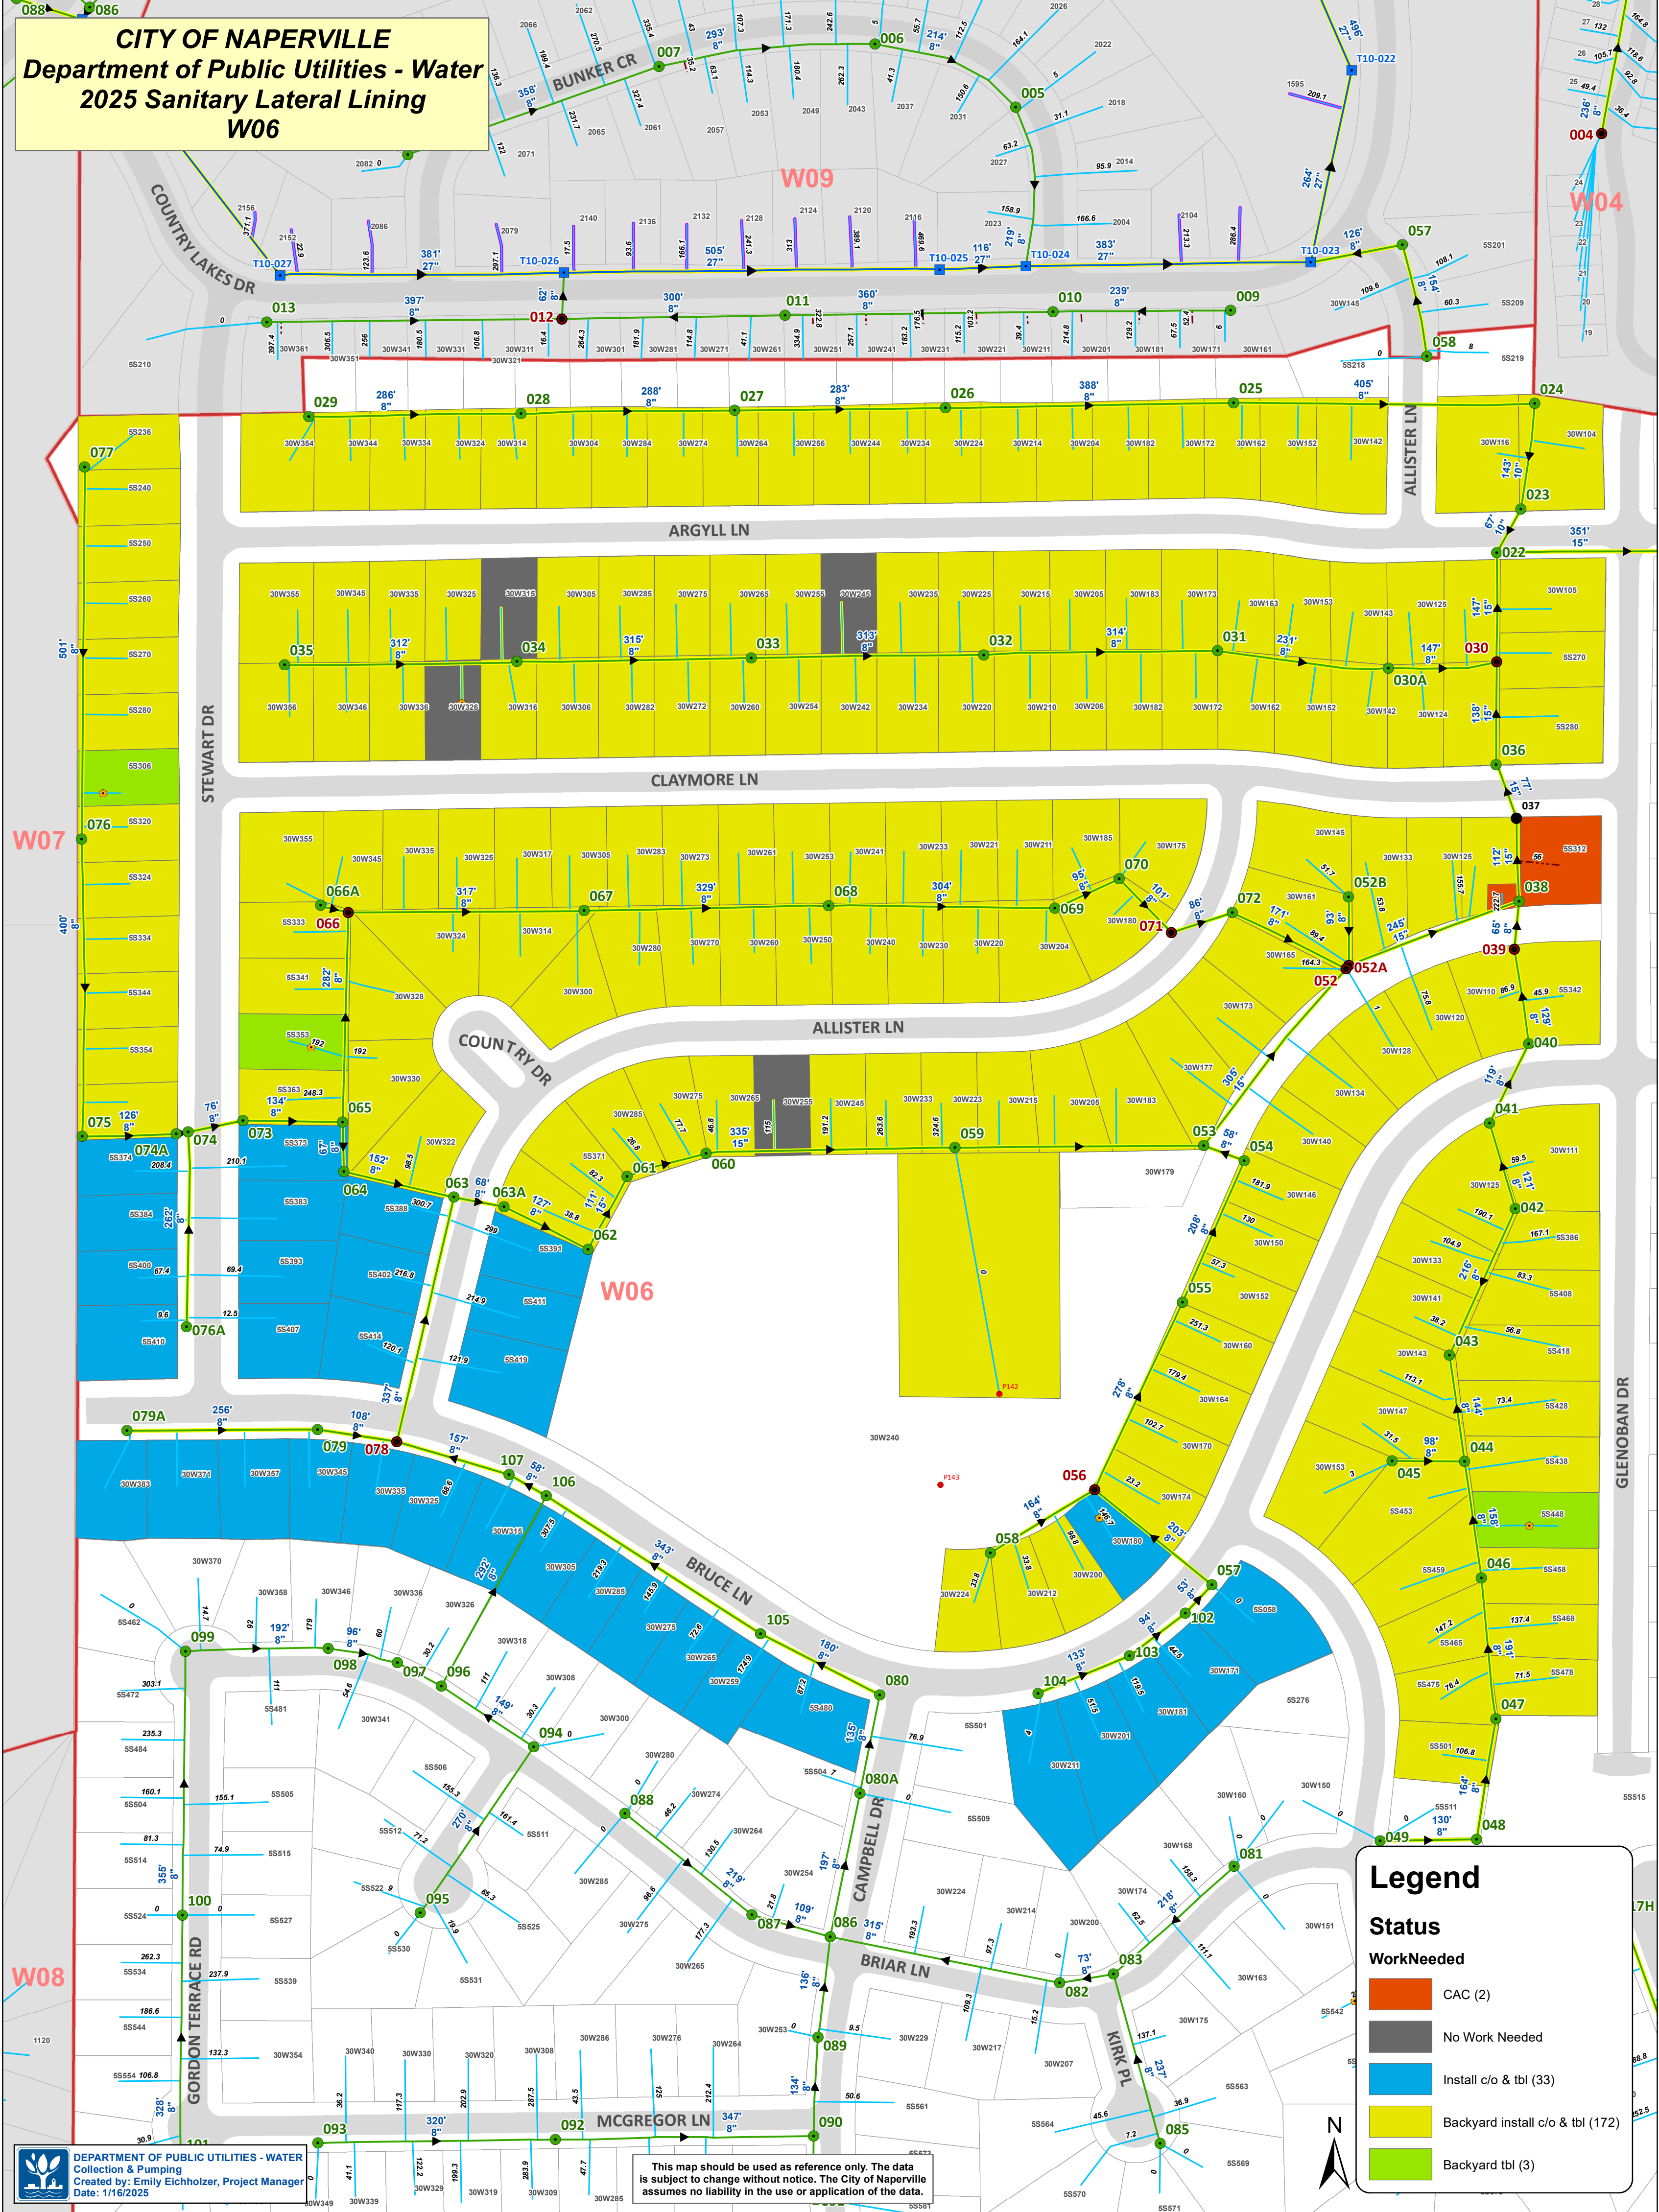

### Legend

**Status**

**Work Needed**

- CAC (2)
- No Work Needed
- Install c/o & tbl (33)
- Backyard install c/o & tbl (172)
- Backyard tbl (3)

This map should be used as reference only. The data is subject to change without notice. The City of Naperville assumes no liability in the use or application of the data.